


WINDSOR TOWN GREEN

JOE RODOTA DR.

OLD REDWOOD HIGHWAY

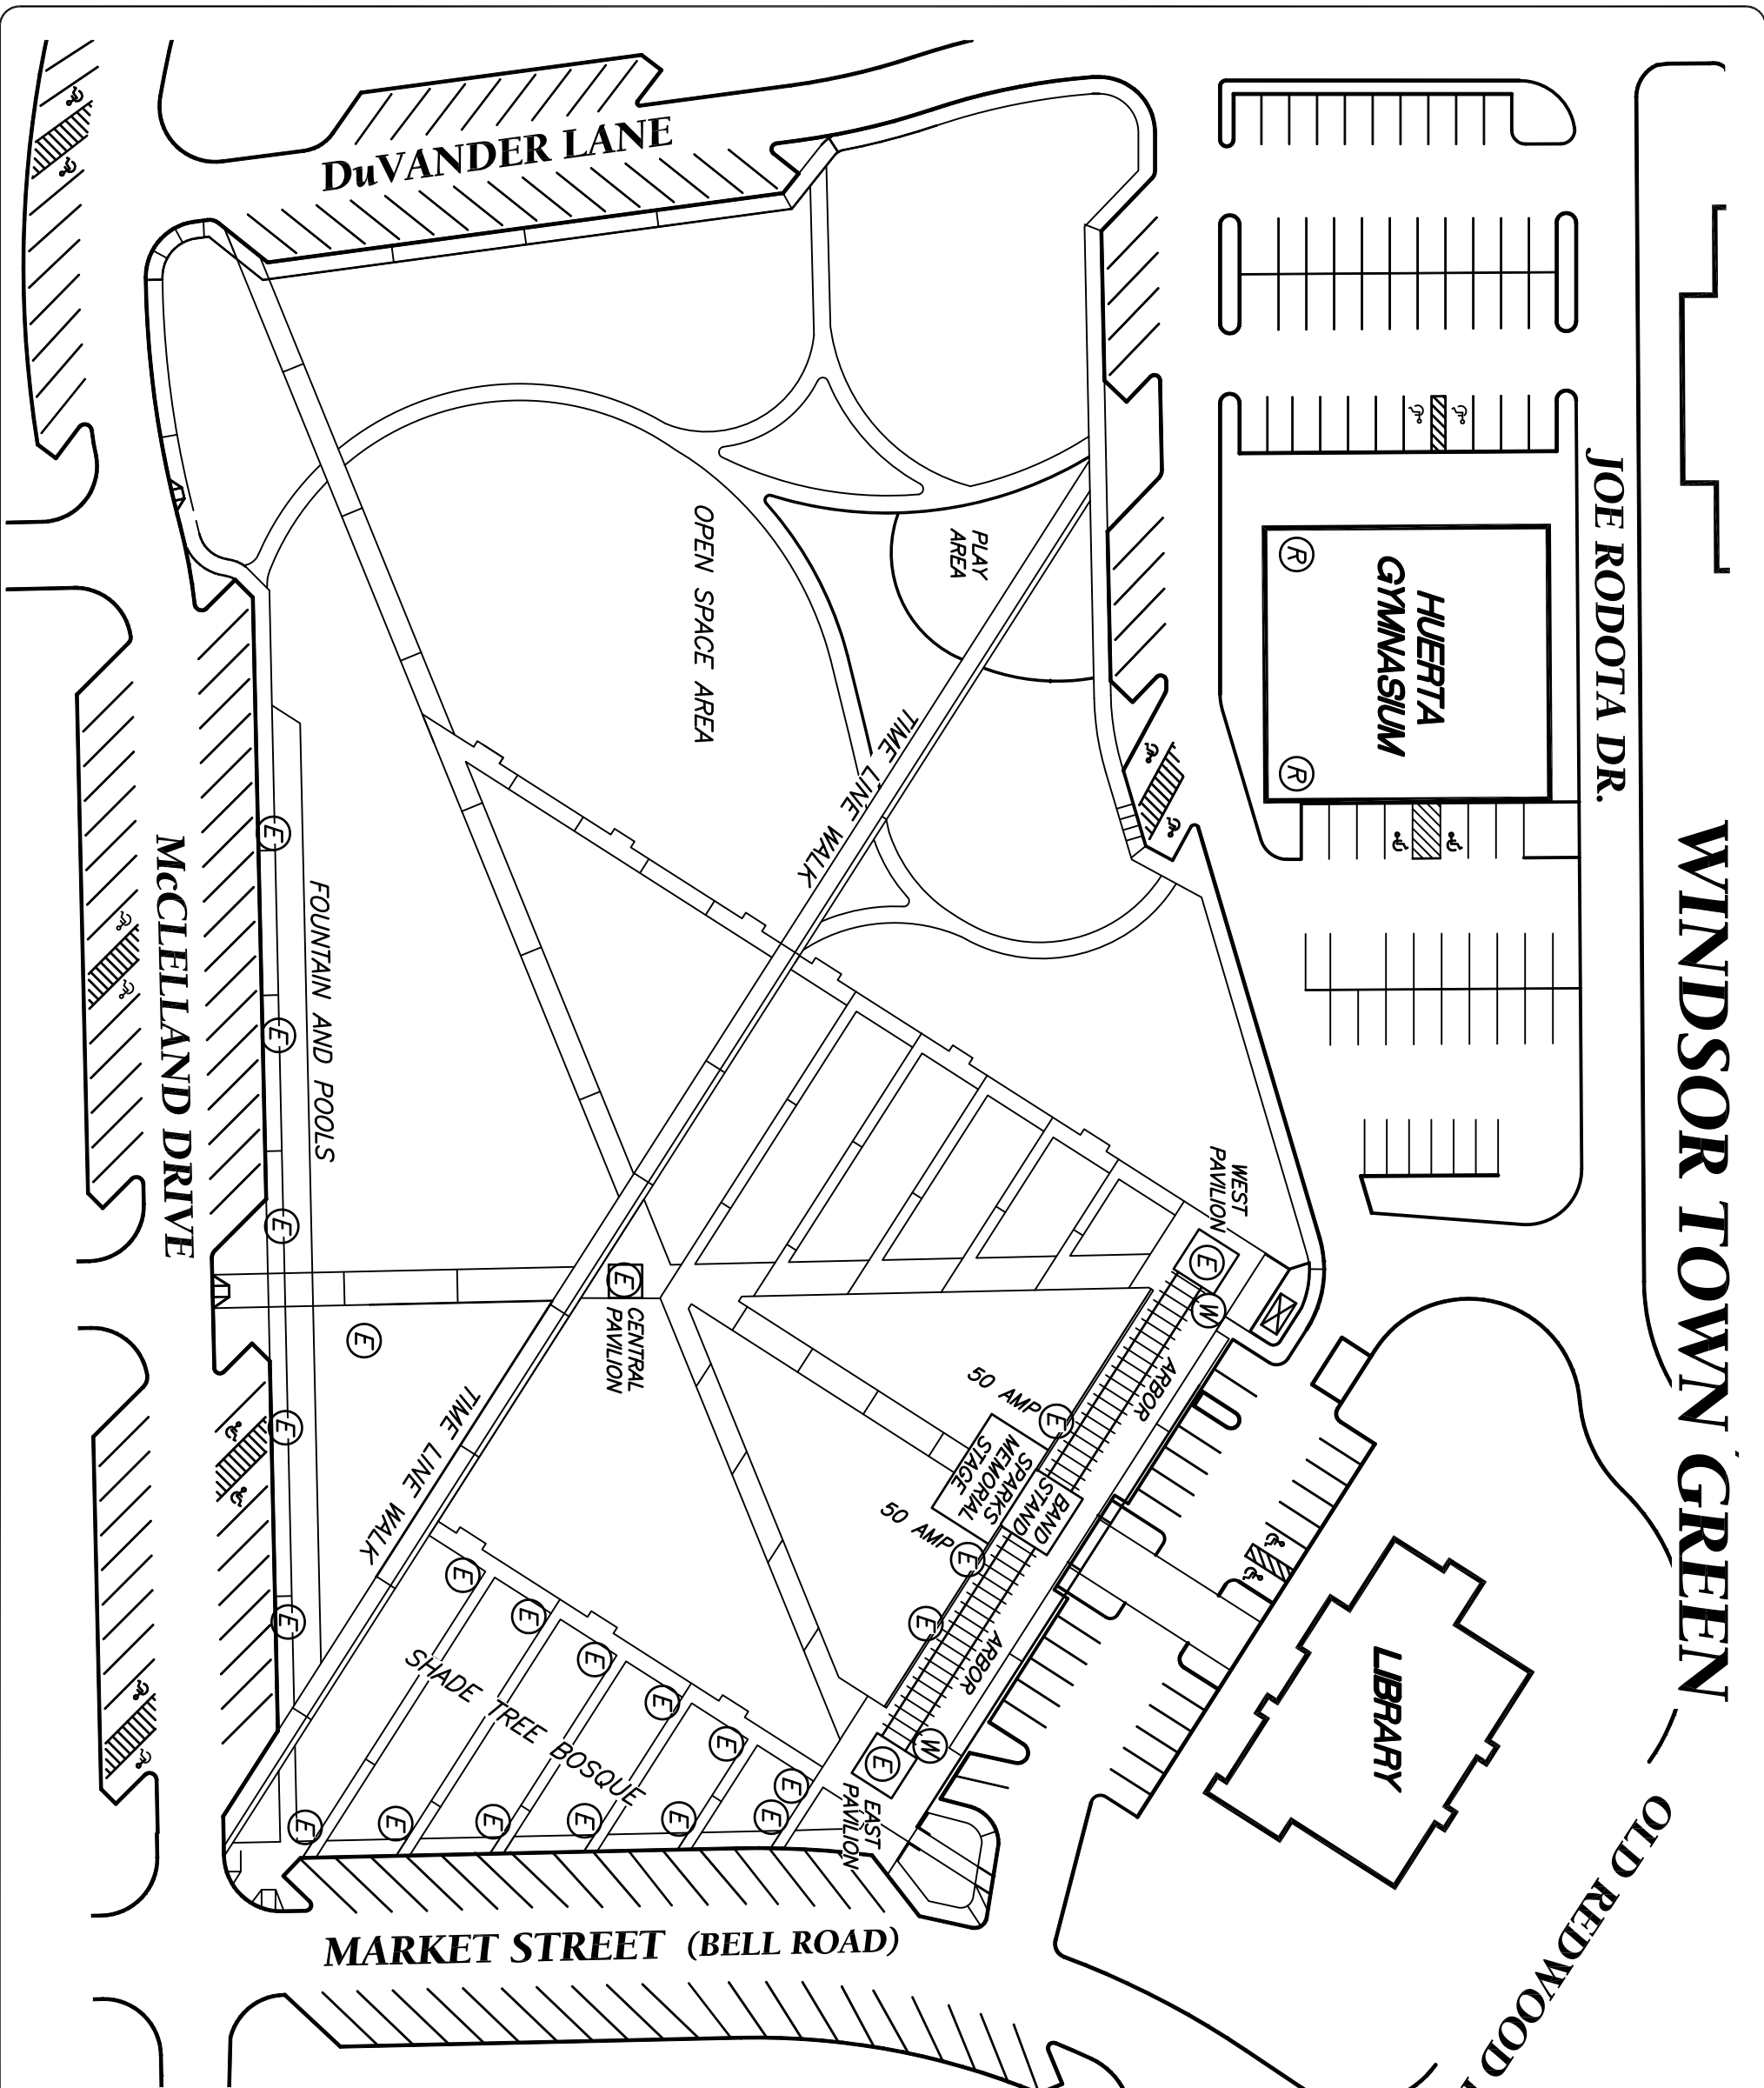

- (E) ELECTRICAL BOX - 110V
- (R) RESTROOM
- (W) DRINKING WATER

© 2009, DOBLETHOMAS & ASSOCIATES, INC.



Prepared under the supervision of:
Bradley Thomas, PLS 5520
 My license expires: 30 September, 2010
DobleThomas & Associates, Inc.
 225 Foss Creek Circle
 HEALDSBURG, CA 95448
 Ph. (707) 433-6792
 Fax (707) 433-6752
 www.DobleThomas.com
 Branch office located in Ukiah

PROJECT DESCRIPTION:
**DOWNTOWN WINDSOR
 WINDSOR, CALIFORNIA**

SHEET DESCRIPTION:
**Exhibit of
 WINDSOR TOWN GREEN**

PREPARED FOR:
TOWN OF WINDSOR
 P.O. BOX 100
 8400 WINDSOR ROAD, BLDG 100
 WINDSOR, CA. 95492
 (707) 838 5976

INITIAL DRAWING DATE: **OCTOBER, 2009**

No.	DATE	DESCRIPTION	BY	APPROVED

GRAPHIC SCALE (IN FEET)
 1 inch = 60 ft.

SCALE:	1" = 60'
DRAWN BY:	GK
CHECKED BY:	BAT
FILE NO.:	Z008-033
SHEET No.:	1 OF 1